



OFFICE OF THE MARION COUNTY SURVEYOR
SECTION RECORD CORNER
SECTION 27 TOWNSHIP 17 RANGE 5
DATE: ---5-27-99--- 8-16-04
PARTY CHIEF: Wilcoxon
CREW: _____
TYPE OF MARKER: Boat spike fd.
METHOD OF ESTABLISHMENT: County: 4-2-87

IN. S.P.C. E ZONE, NAD 83
NAME: 17052705
N: 515489.7243(m)
E: 75971.3958(m)

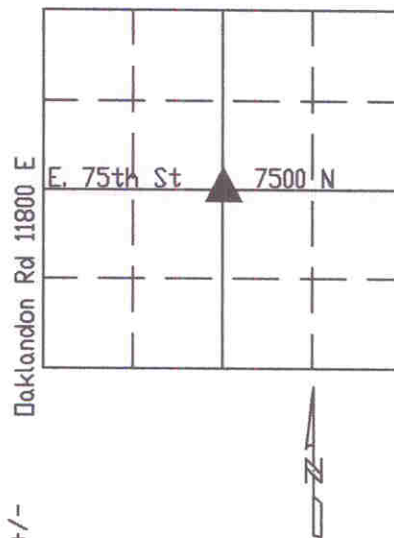

NOTE: GAS LINE RUNS NEAR CORNER

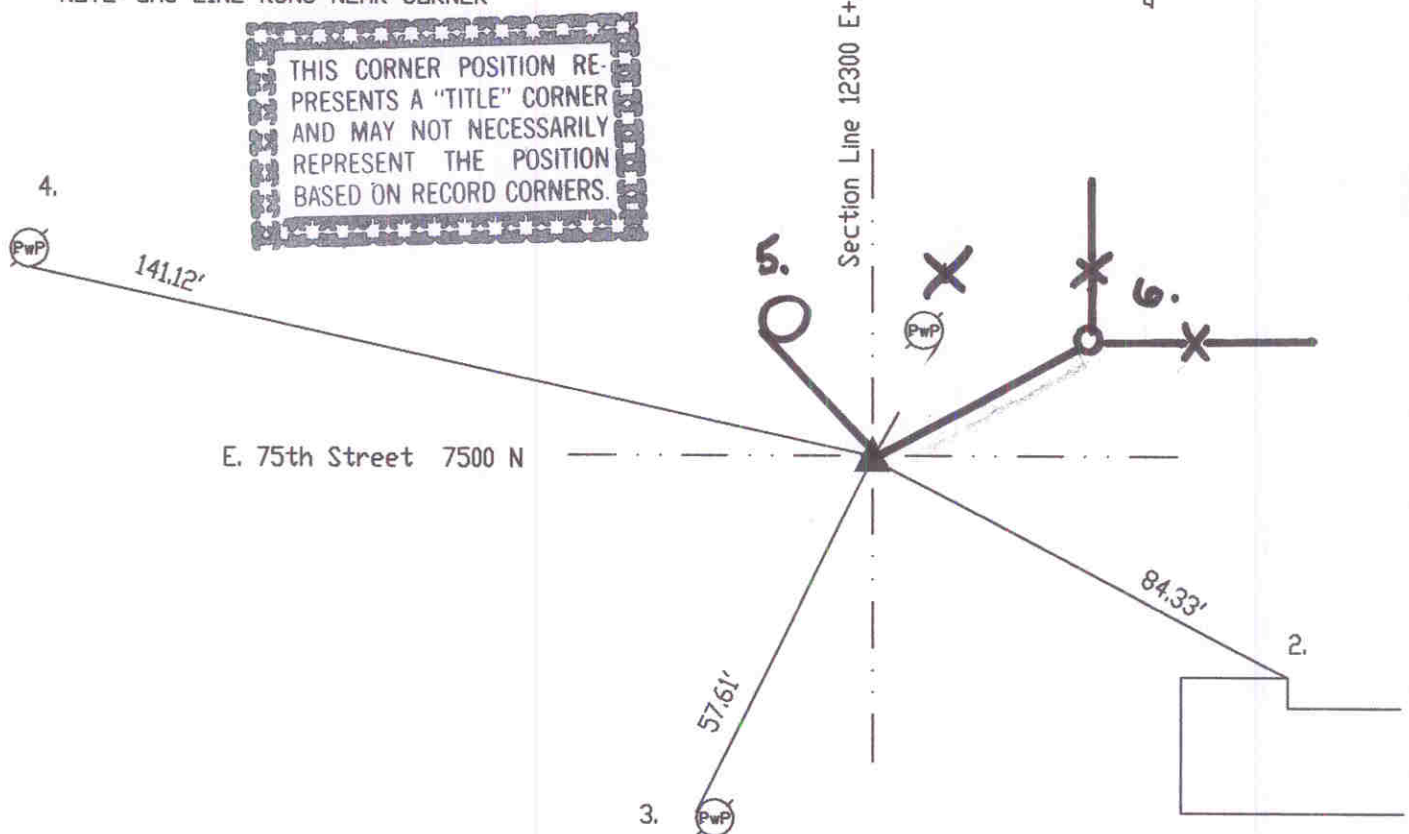

SC752705

REF.	DISTANCE	DESCRIPTION
1.	13.10'	PK nail E PwP#42-251GA 2'up
2.	84.33'	NE corner of brick house Address 12235
3.	57.61'	Mag nail W PwP#406-281GA 8'up
4.	141.12'	Cotton gin spindle S PwP#4-251GB 6'up
5.	14.73'	Mag nail w/brass washer SW PwP#42-251GA 5"up
6.	40.40'	Face of corner fence post